



OPTION A - PEDESTRIANS DIRECTED FROM INTERSECTION CROSSING BESIDE THE PLATFORM TO SEAWALL

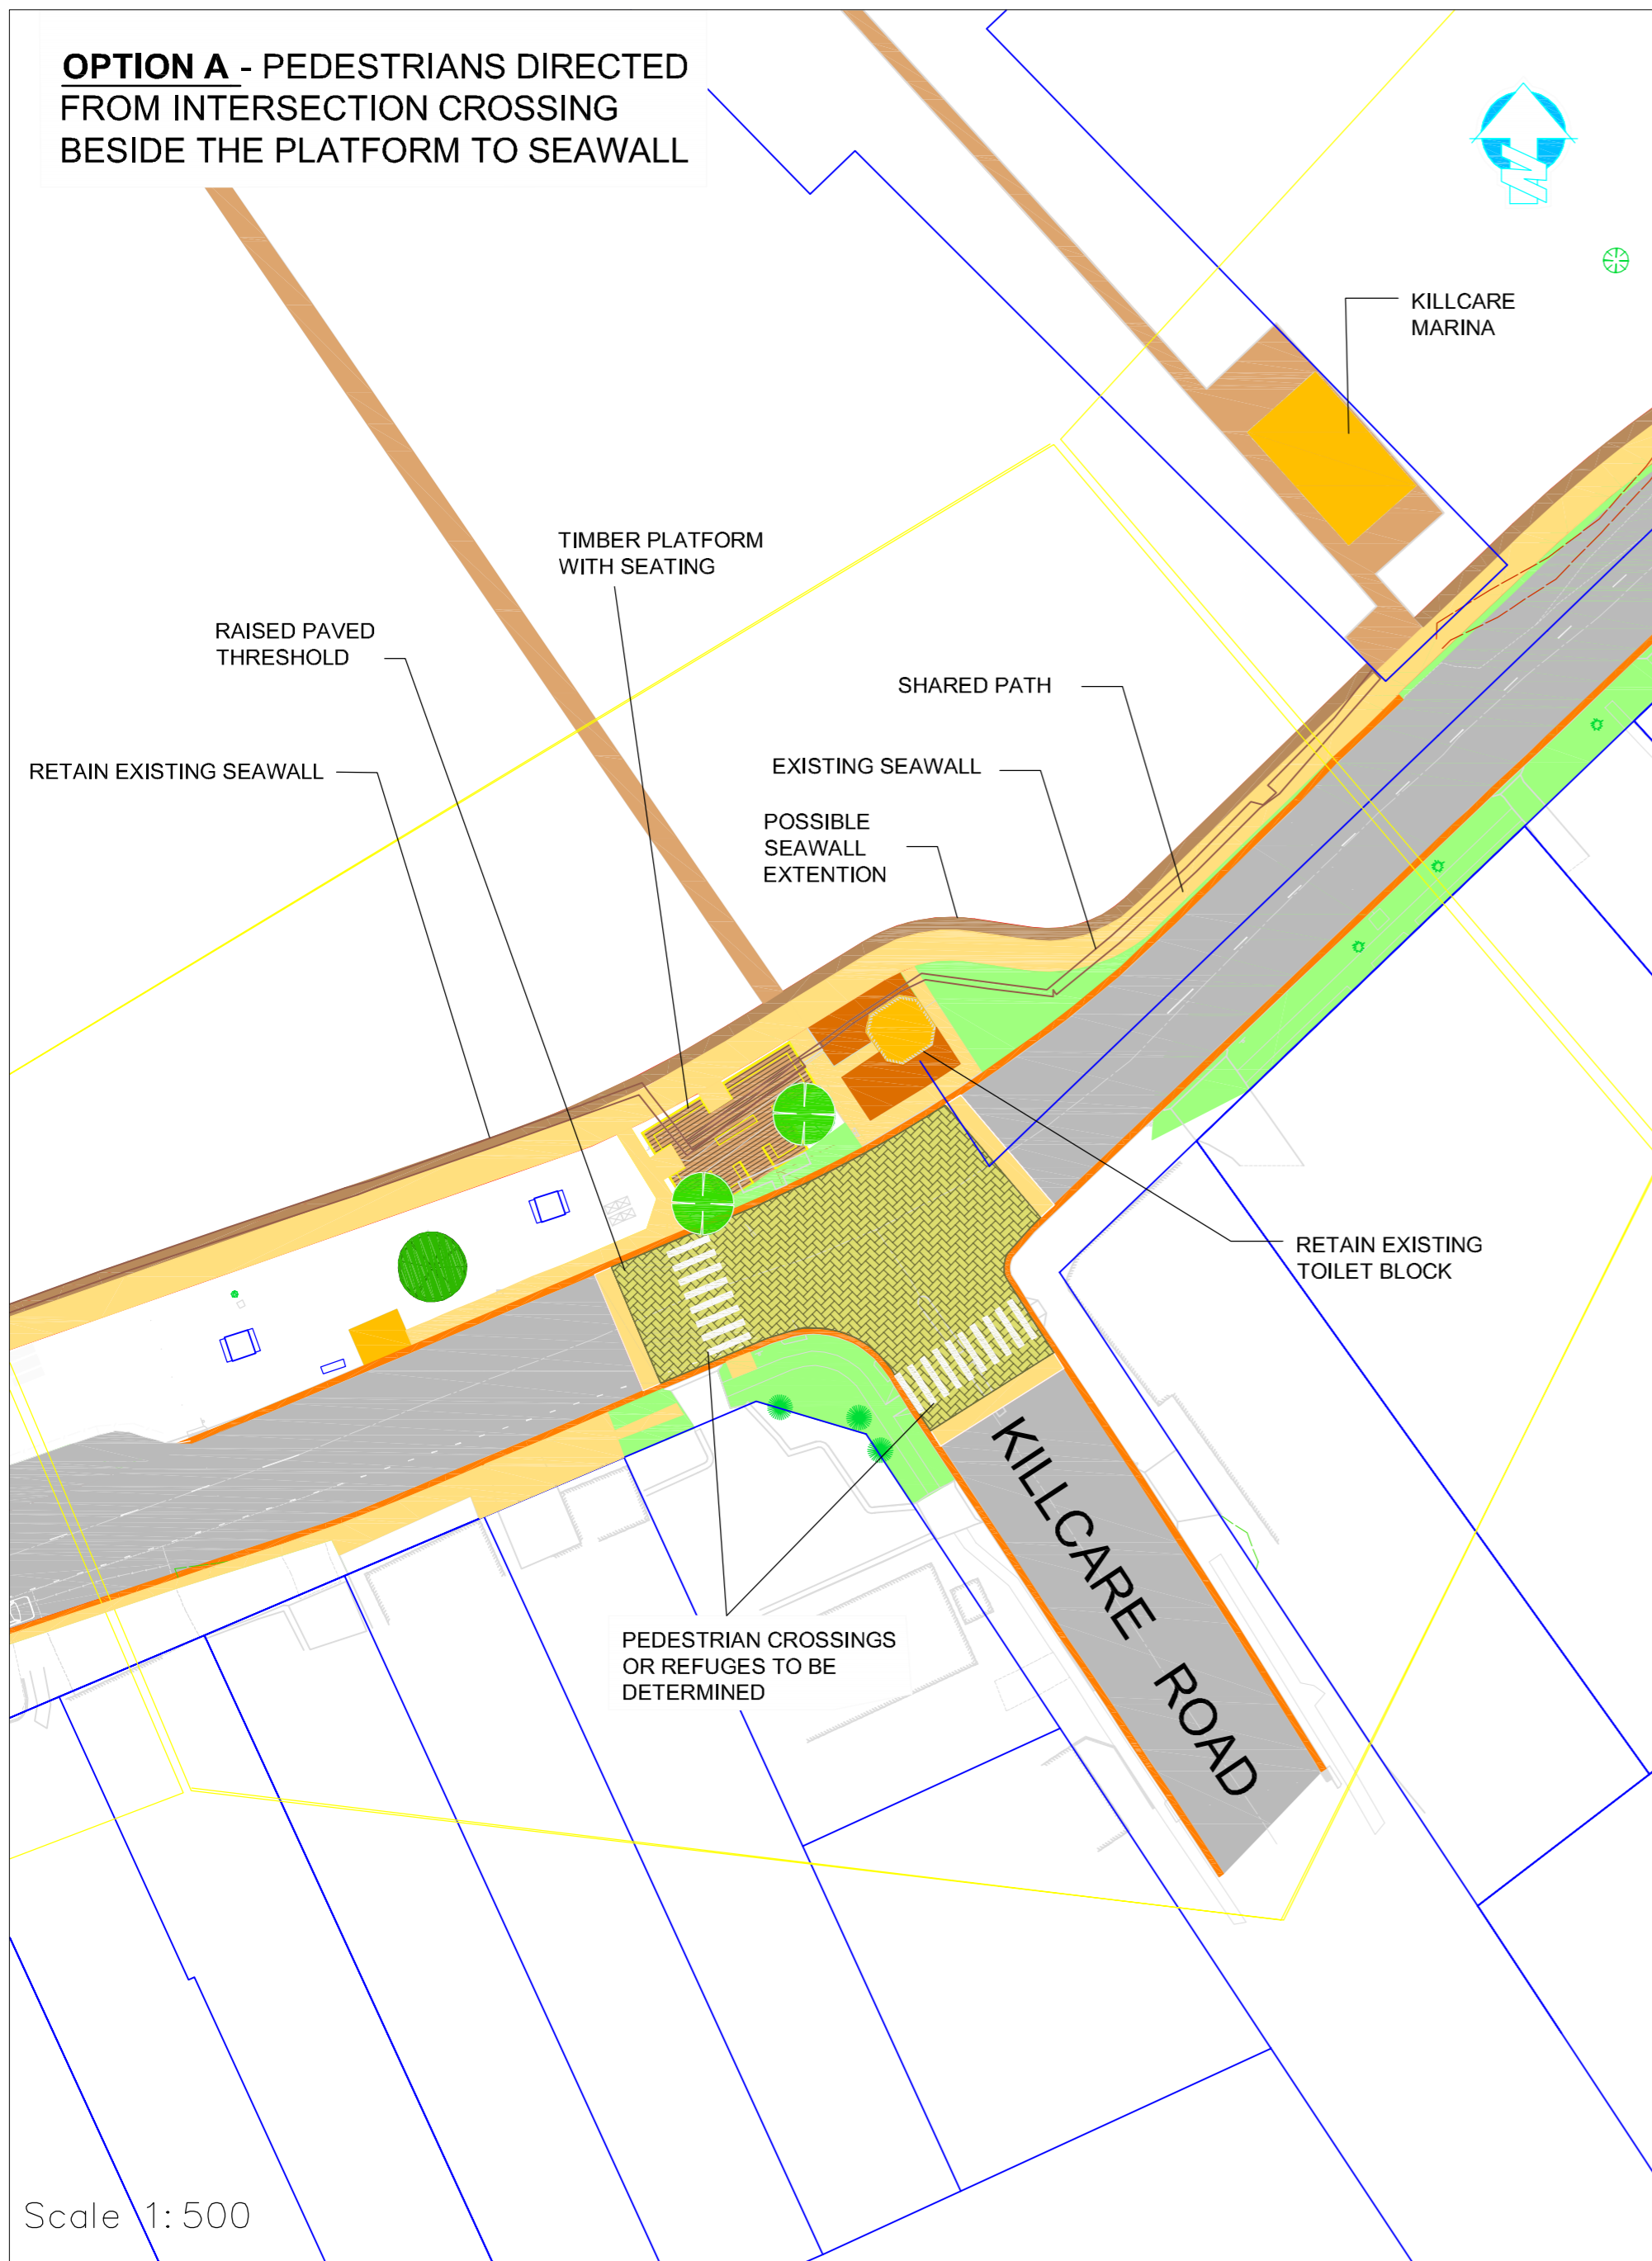

OPTION B PEDESTRIAN CROSSING POINTS AS PER OPTION A BUT WITH ROUNDABOUT

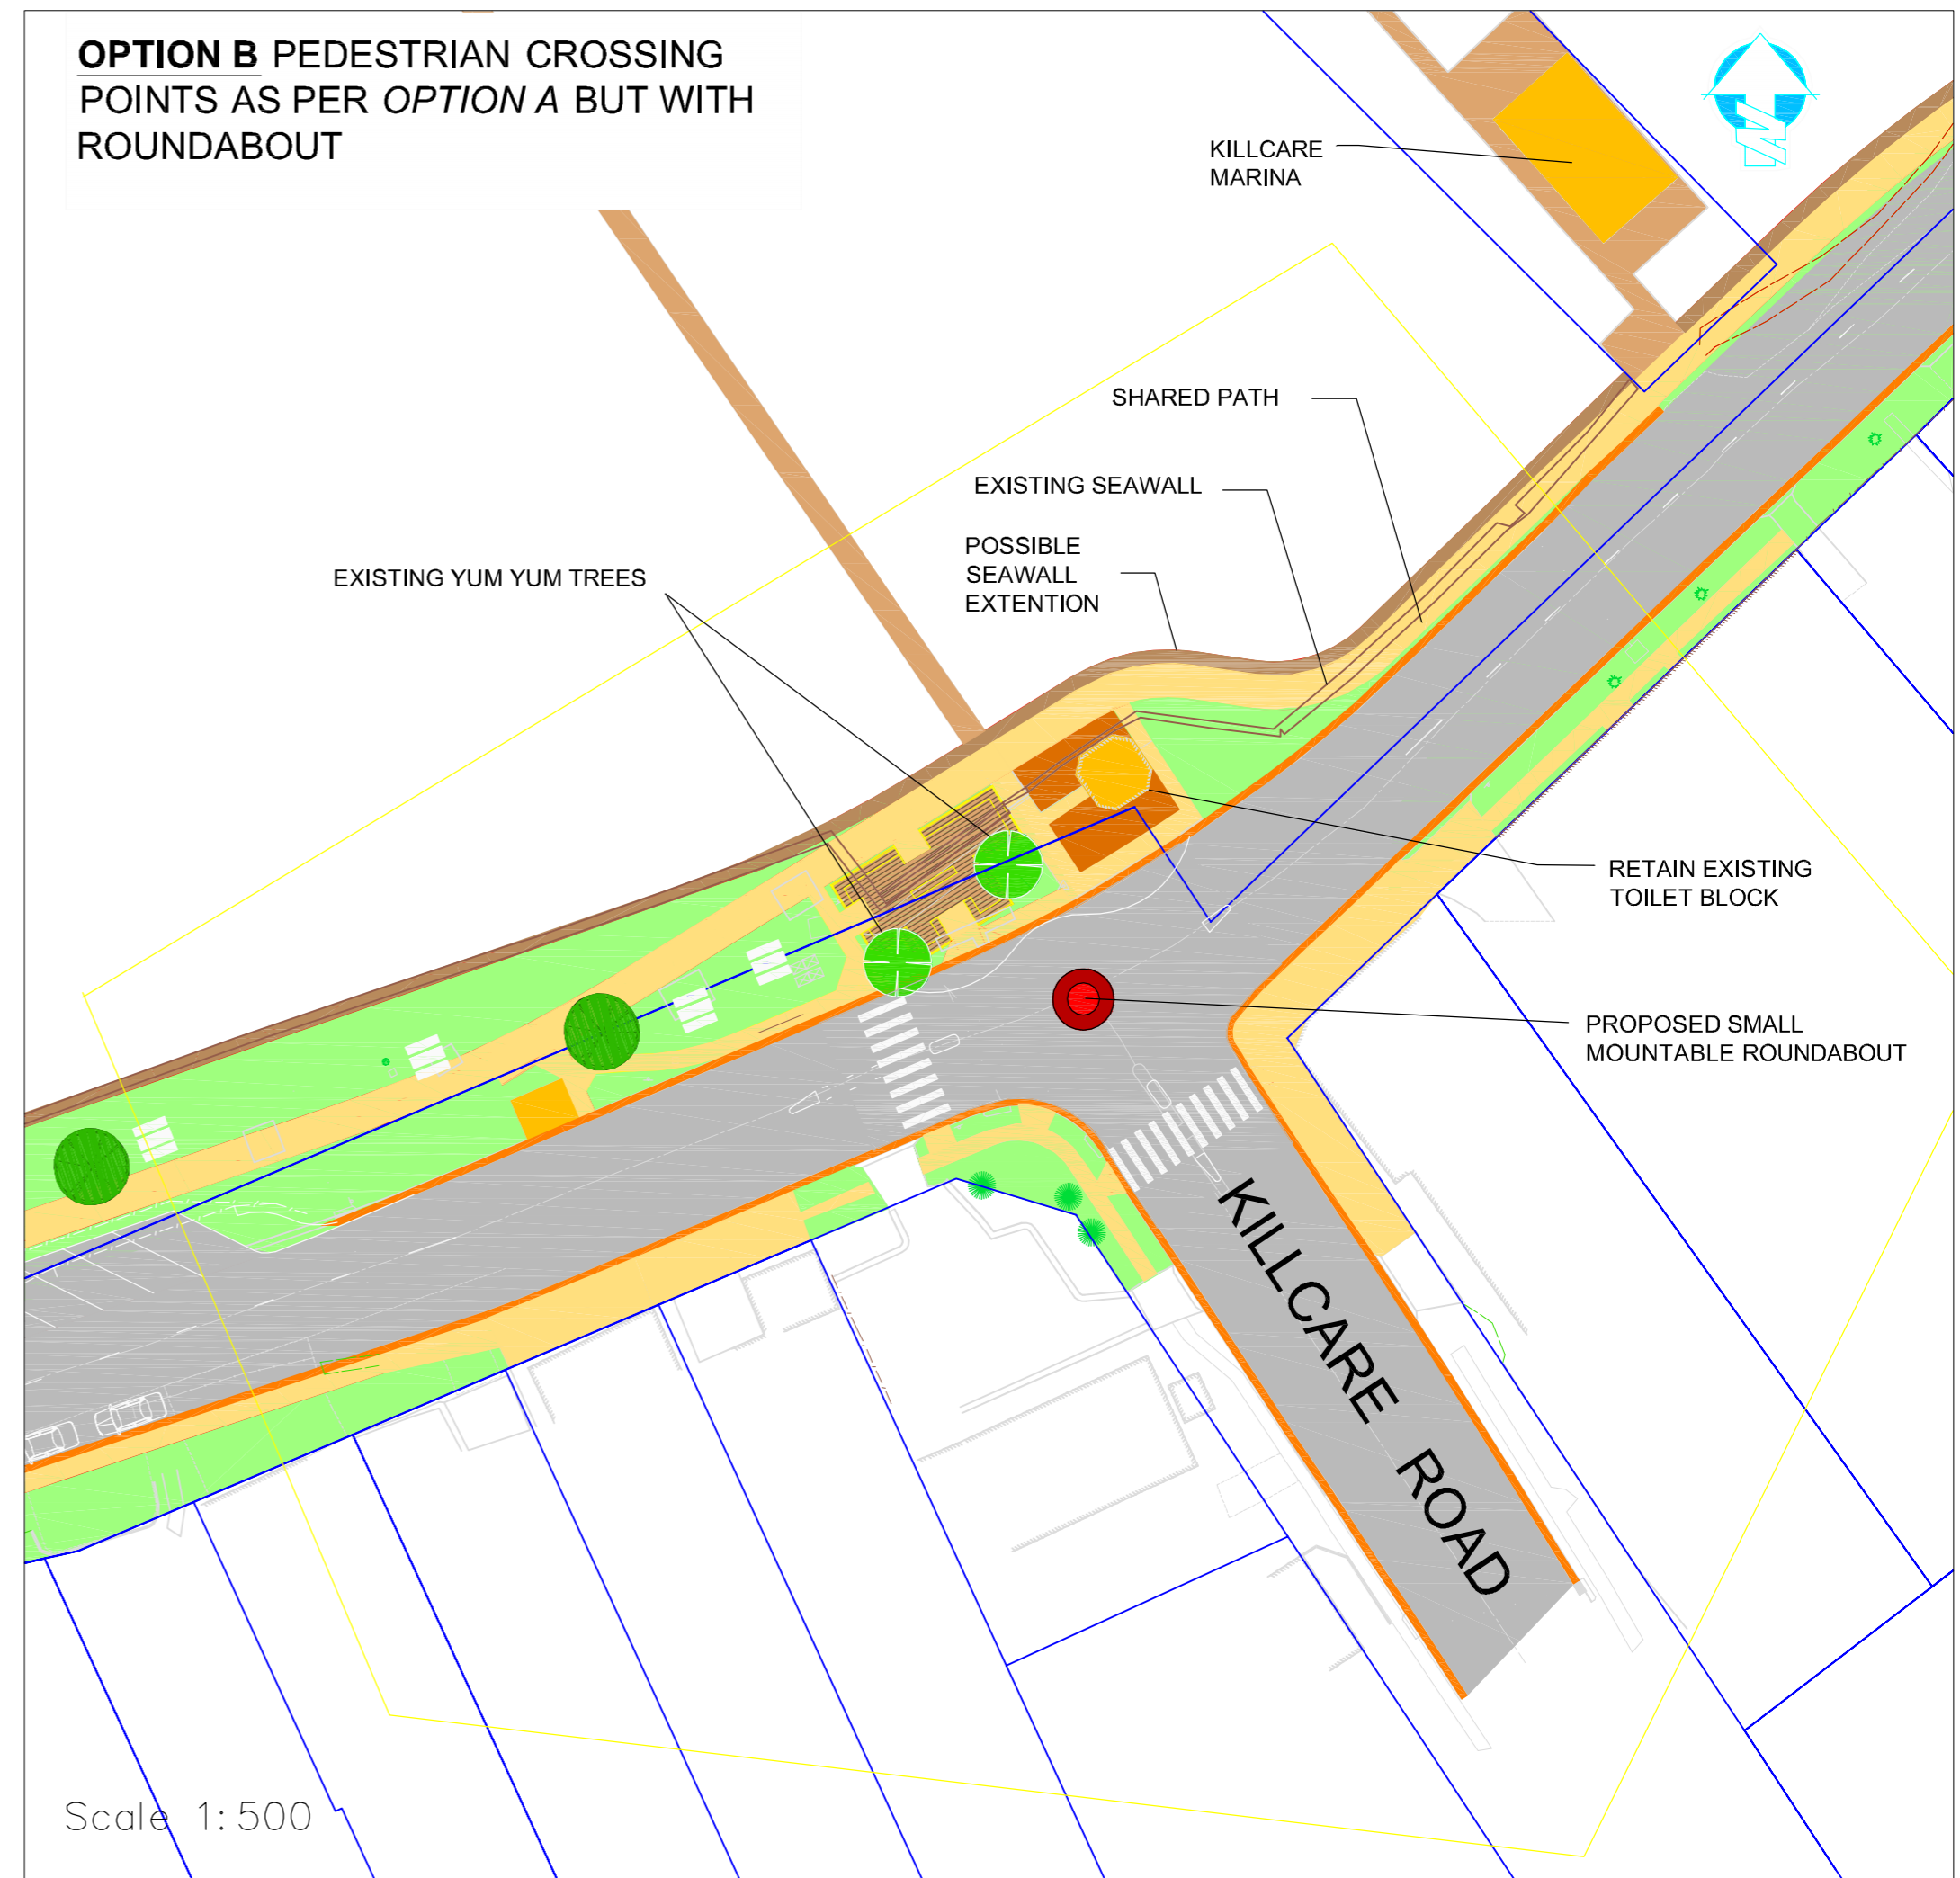

INDICATIVE TIMBER DECKING