



PRECINCT 4

Formalise turning circle and shared path

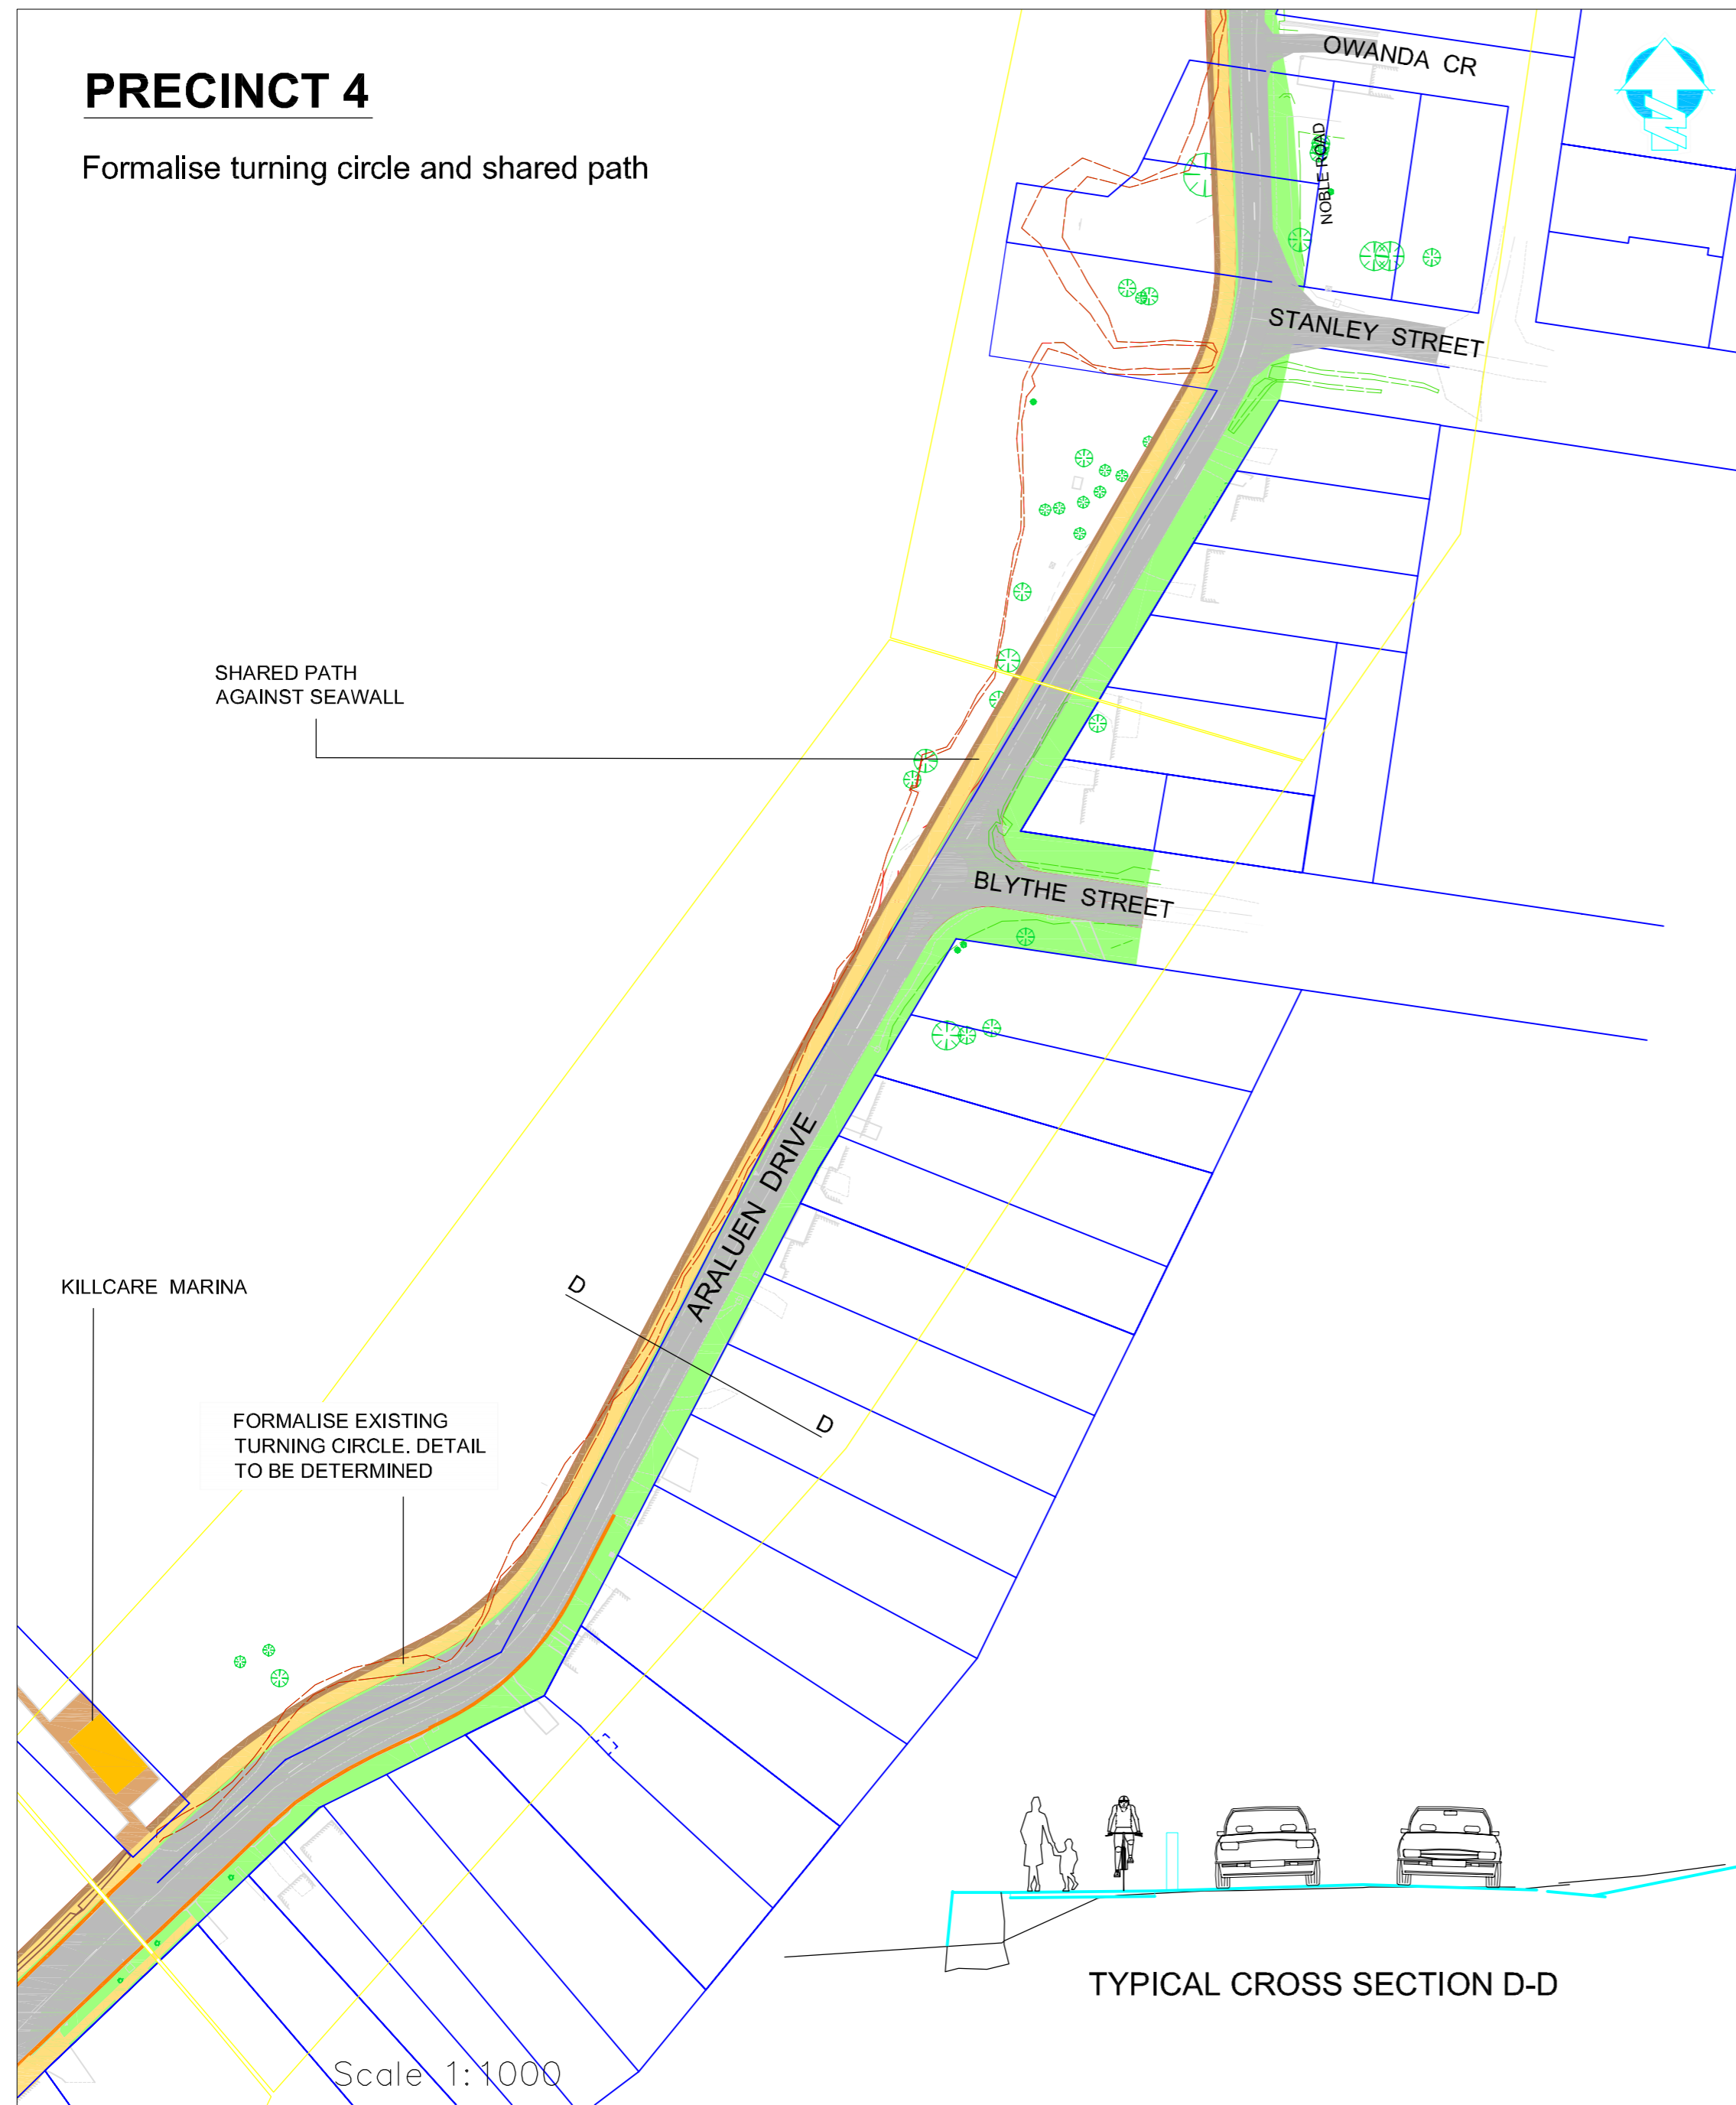

PRECINCT 5

Formalise seawall and shared path

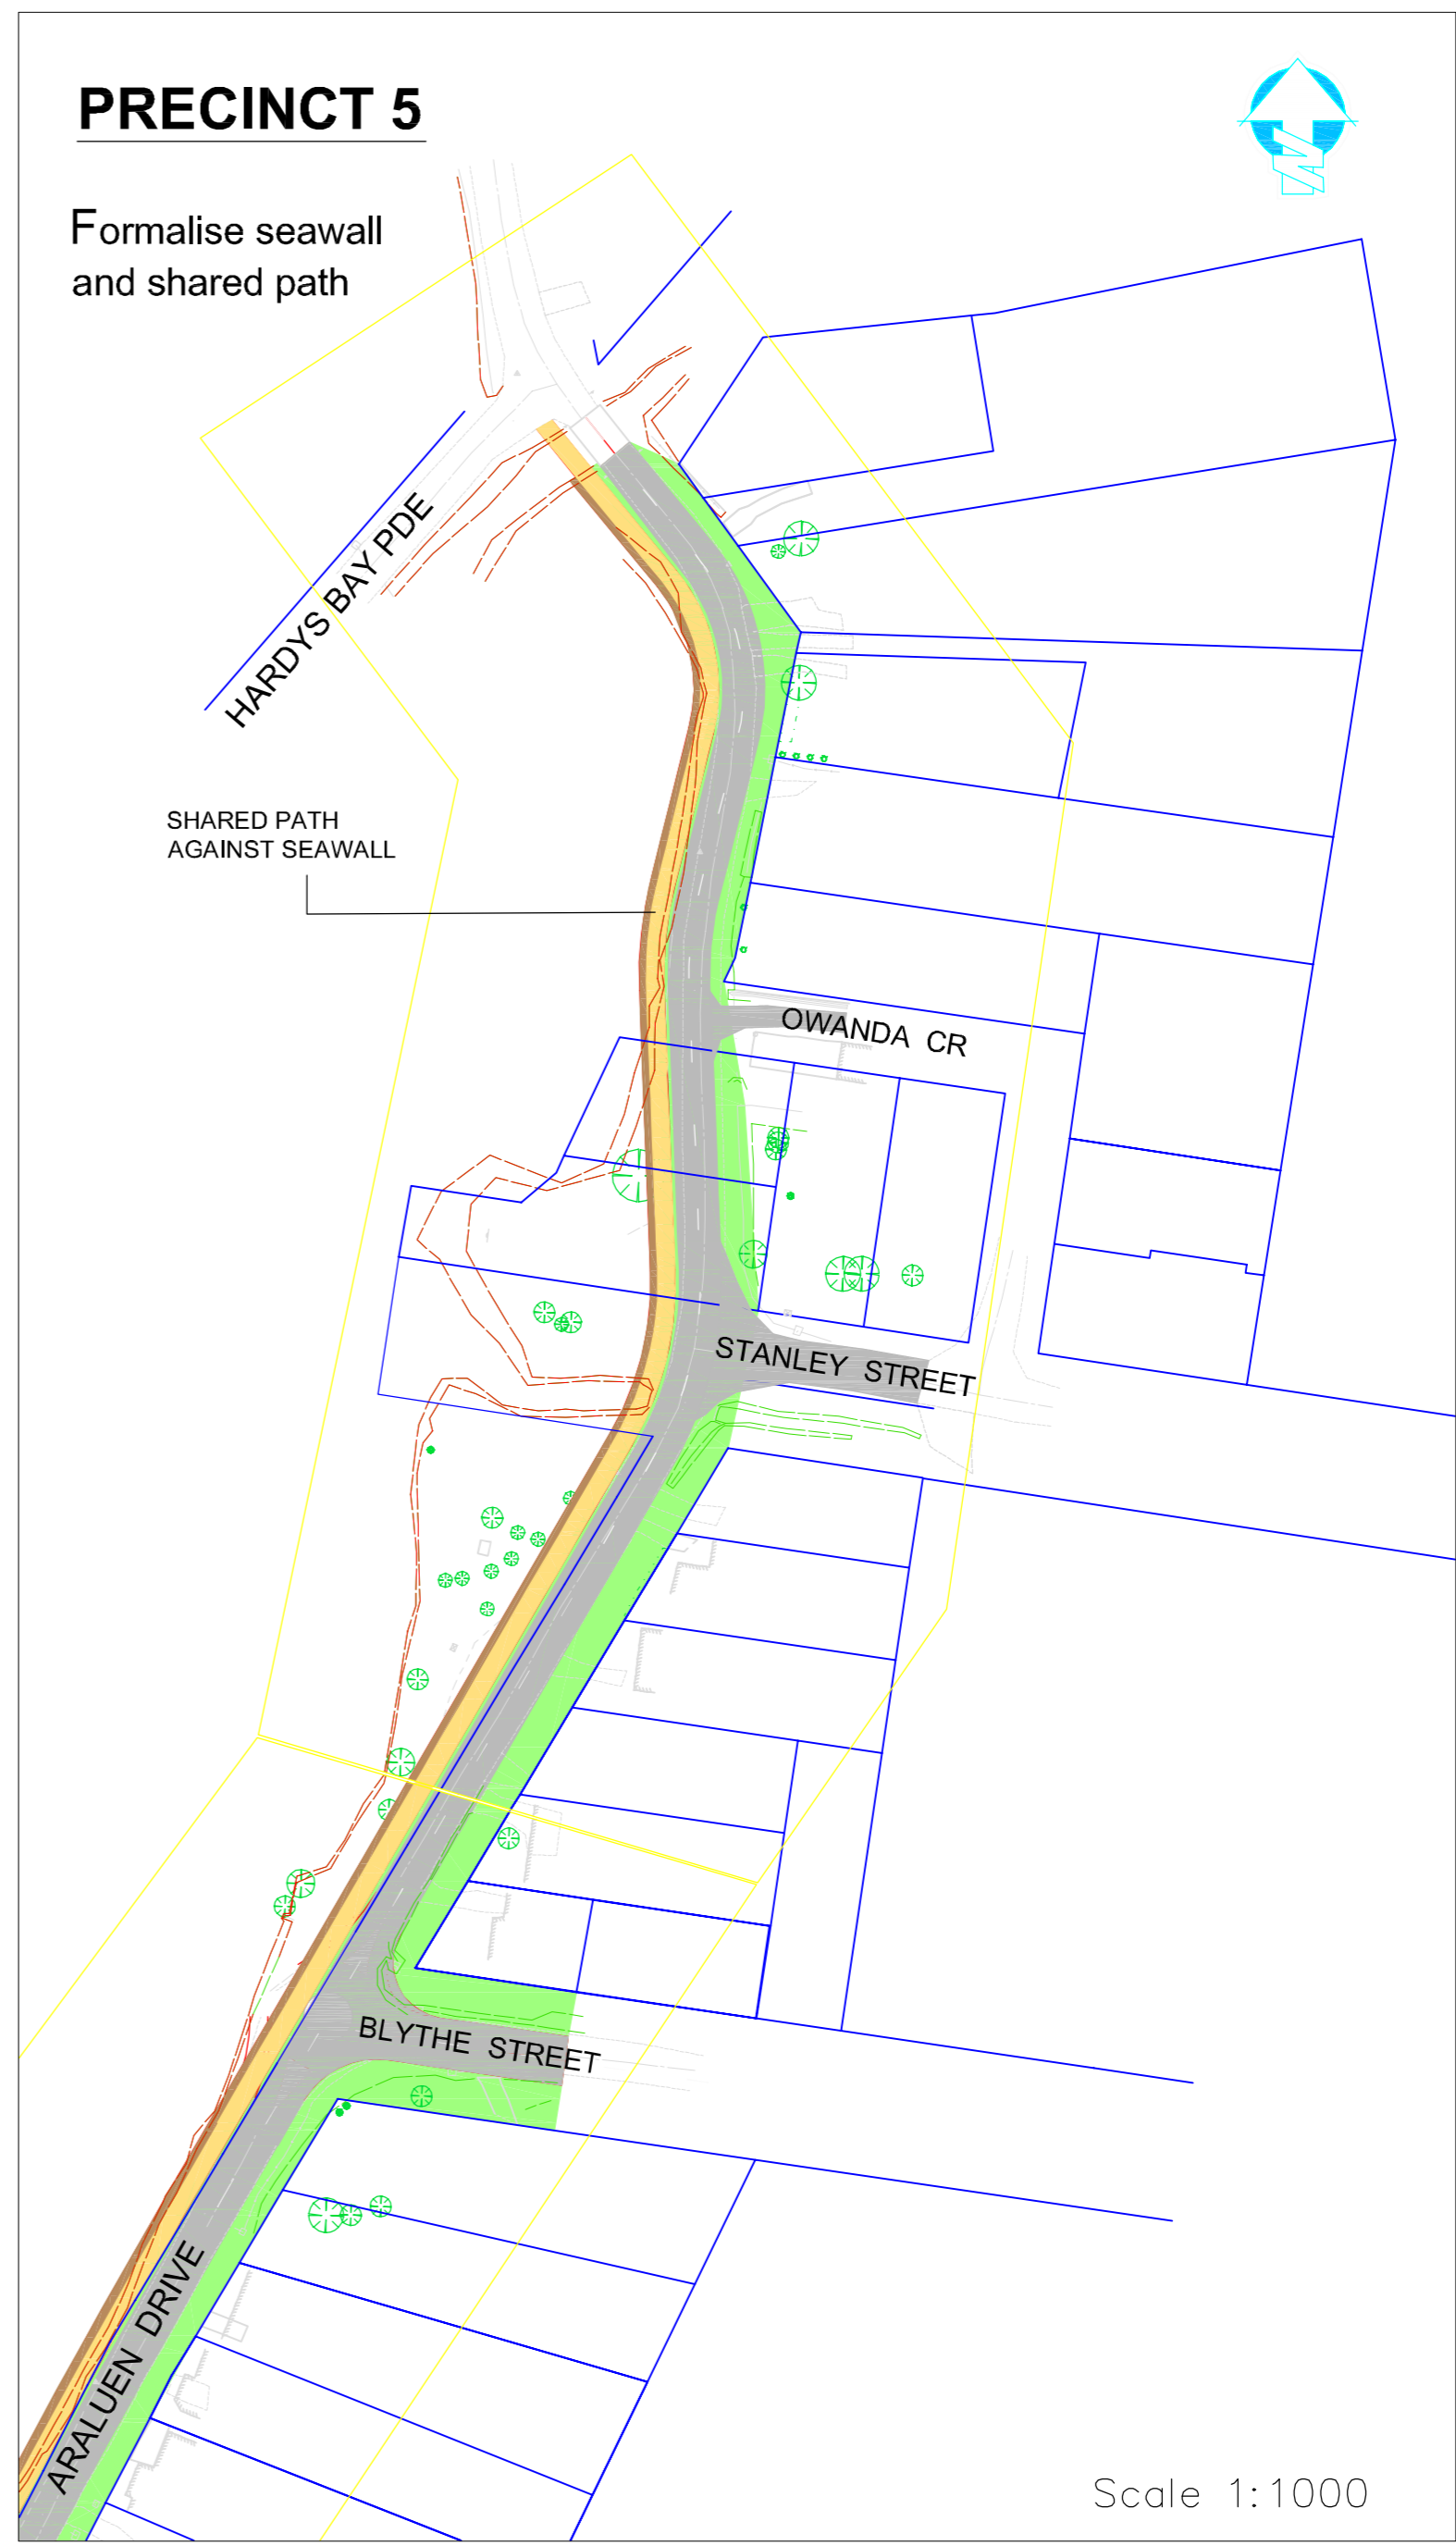

LEGEND

- PROPOSED TREE
- PICNIC SETTING
- FITNESS STATION
- ADDITIONAL PLANTING
- SEAT AND ROCKS
- 2.5M SHARED FOOTPATH AND CYCLEWAY
- ALIGNMENT OF SEAWALL



Printed by Gosford City Council, 49 Mann St Gosford Oct 2007



DRAFT HARDYS BAY FORESHORE MASTERPLAN - PRECINCT 4&5